

# Defenders Lodge | Palo Alto, CA



# Conceptual Landscape Site Plan



DATE: 09/15/11  
SCALE: 1" = 30'  
PROJECT: 11-1354



# Rendering



**KLA**  
LANDSCAPE  
ARCHITECTURE  
PLANNING

**RYS**  
ARCHITECTS

# Rendering



**KLA**  
LANDSCAPE  
ARCHITECTURE  
PLANNING

**RYS**  
ARCHITECTS

# First Floor Plan




FIRST FLOOR PLAN



**KLA**  
LANDSCAPE  
ARCHITECTURE  
PLANNING

**RYS**  
ARCHITECTS

# Second Floor Plan

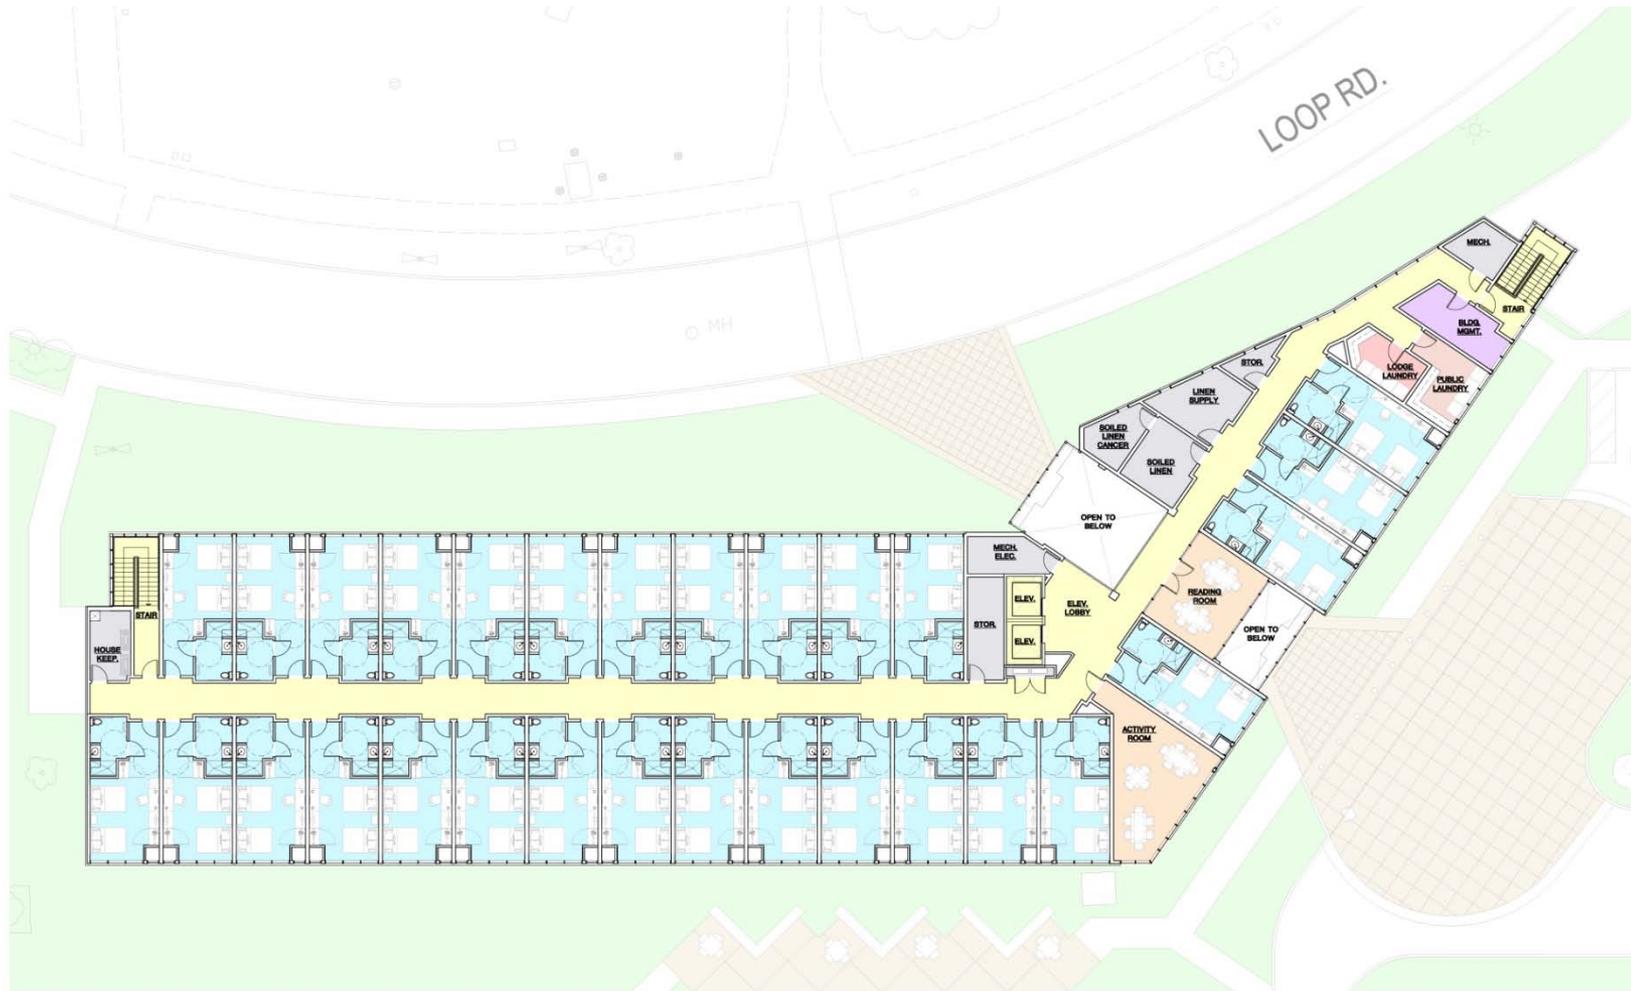

SECOND FLOOR PLAN



**KLA**  
LANDSCAPE  
ARCHITECTURE  
PLANNING

**RYS**  
ARCHITECTS